


Appendix A - Ellison Fold Way Phase 1 - Ownership Plan

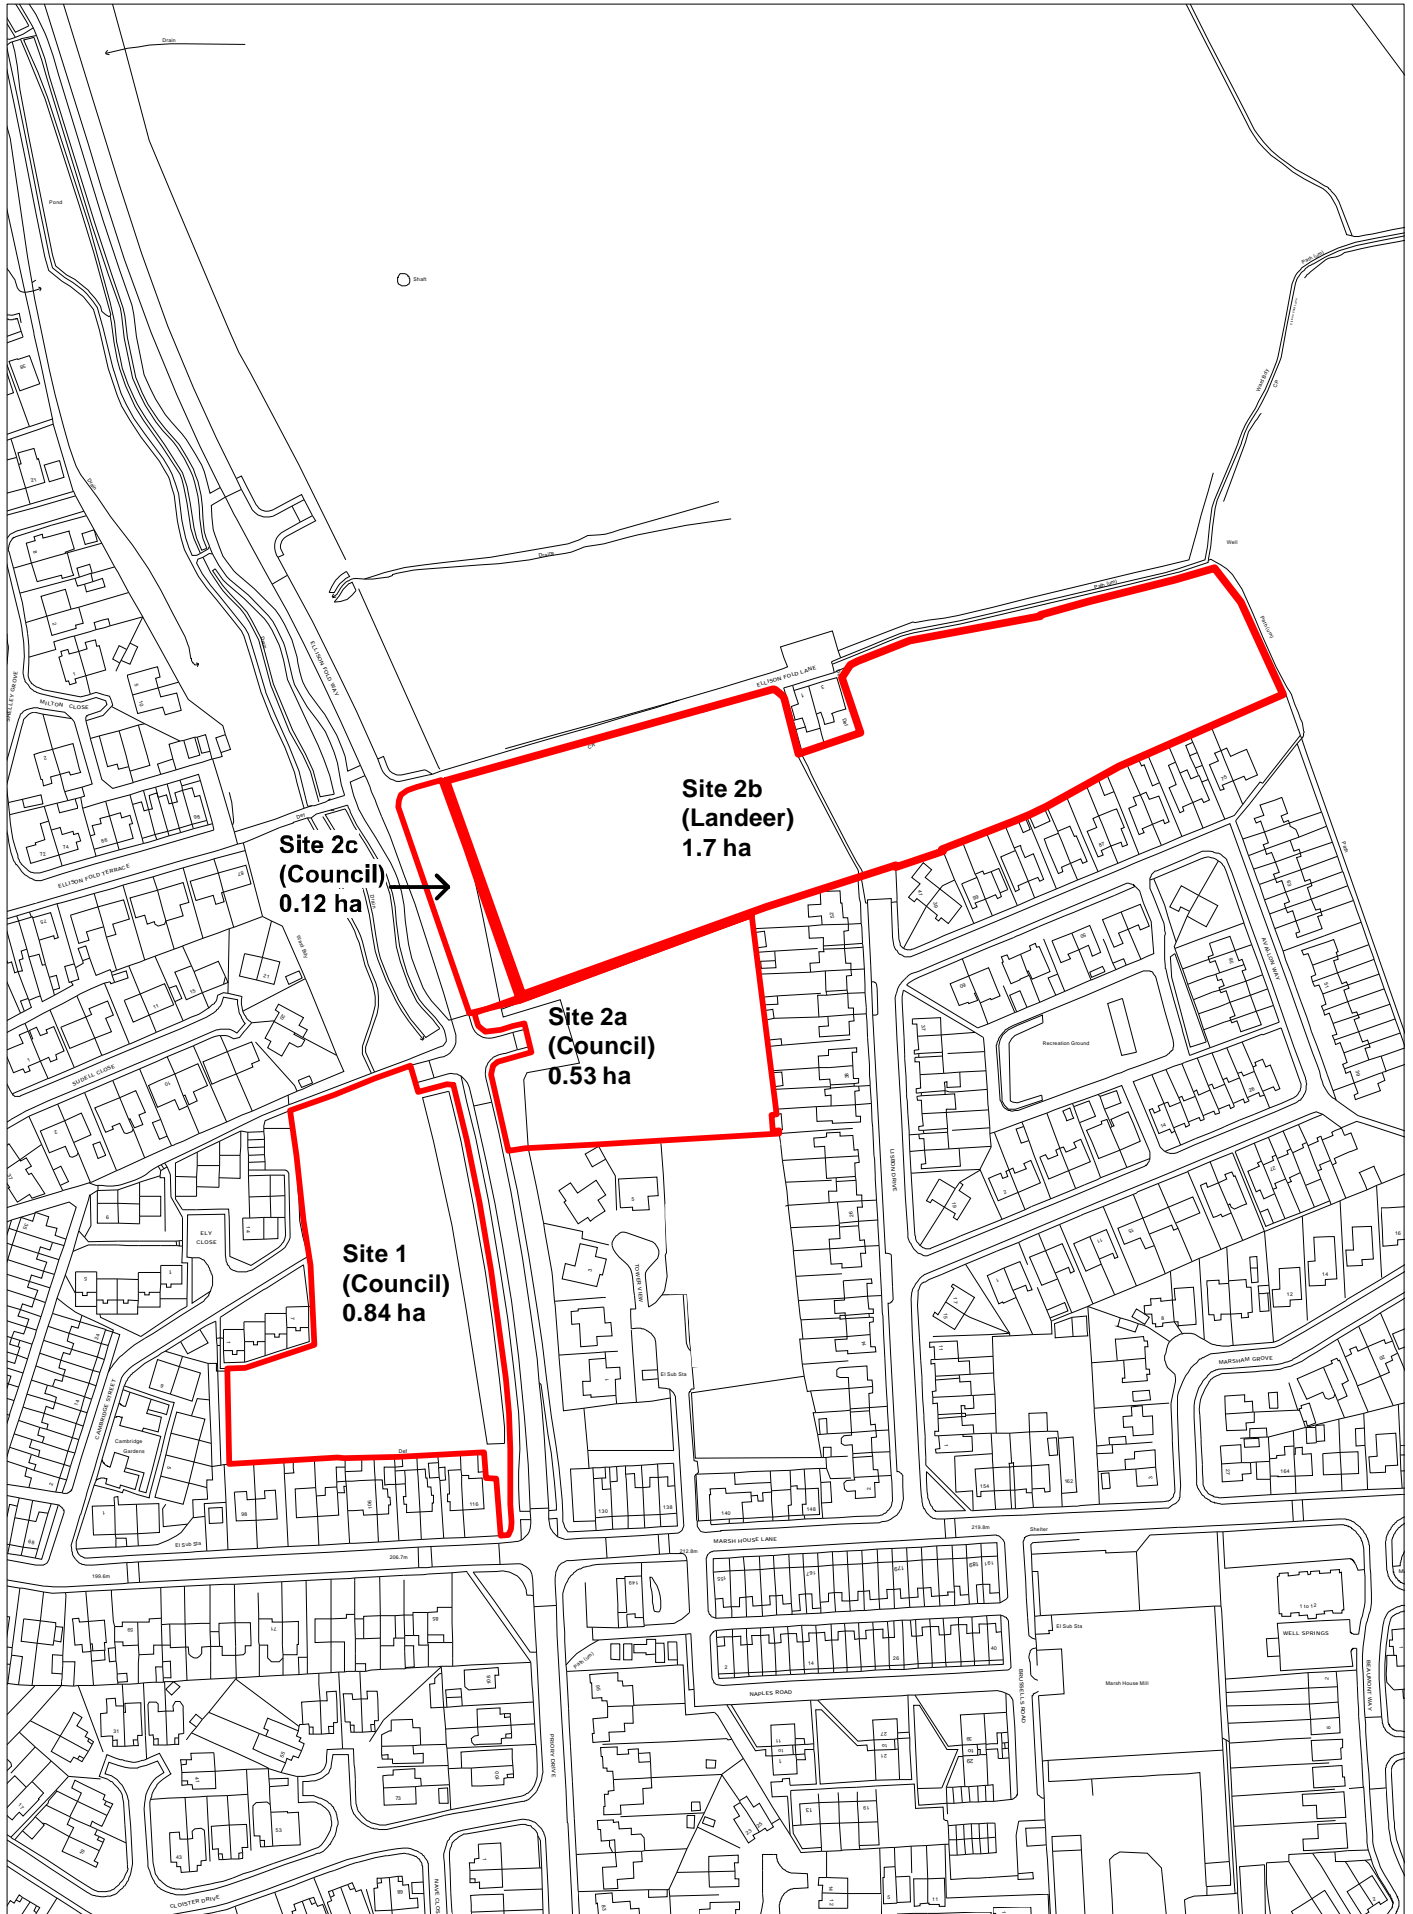

Scale 1:2500

© Crown copyright and database rights 2019. Ordnance Survey licence number: 100019493