

**THE BOROUGH OF BLACKBURN WITH DARWEN**  
**(DAVIES ROAD, BLACKBURN) (3 TONNE WEIGHT RESTRICTION) ORDER 2020 (“the Order”)**

NOTICE is hereby given that the Blackburn with Darwen Borough Council made the above mentioned Order under the Road Traffic Regulation Act 1984 (as amended), the effect of which will be to regulate traffic as described in the Schedules below.

The usual exemptions will apply.

The Order will come into force on 29 October 2020

Due to Covid-19, electronic copy of the sealed Order and plan may be examined at <https://www.blackburn.gov.uk/roads-and-highways/traffic-regulation-orders/traffic-regulation-orders-made-or-requested-by-email> on [traffic@blackburn.gov.uk](mailto:traffic@blackburn.gov.uk) or you may call the Council phone number on 01254-587668 to see if other means of providing the details can be arranged.

Any person wishing to question the validity of the Order, or any other provision therein, on the grounds that it is not within the powers conferred by the said Acts (as amended), or on the grounds that any requirement of the Act or any instrument made thereunder has not been complied with in relation to the Orders may, within six weeks from the 29<sup>th</sup> October 2020 apply to the High Court for this purpose.

DATED this 29<sup>th</sup> October 2020

Mr. Asad Laher, Head of Legal & Governance, Town Hall, Blackburn, BB1 7DY

**SCHEDULE**

**NO VEHICLES IN EXCESS OF 3 TONNES**

<b>Street</b>	<b>Side</b>	<b>Location</b>
DAVIES ROAD BLACKBURN,	both	from a point 126 metres south east of the centreline of Blakewater Road/Whitebirk Drive for a distance of 19 metres in a south easterly direction. That part of Davies Road which crosses the canal

## STATEMENT OF REASONS


Davies Road is located in the Whitebirk area of Blackburn. It provides access to a plot of land adjacent to the A678 and runs from its junction with Blakewater Road and Whitebirk Drive in a southerly direction crossing the Leeds Liverpool Canal at its southerly end.

Some years ago the bridge was barriered off to prevent incidents of fly tipping. Recently the council's structures team has received a request to reopen the bridge to allow access to the land for development. It has been agreed that this is the best course of action with the proviso that a weight restriction is introduced on the bridge. It is proposed to introduce the weight restriction on the bridge for the following reasons:-

Avoiding danger to persons or other traffic using the road or any other road or for preventing the likelihood of any such danger arising;

Preserving or improving the amenities of the area through which the road runs



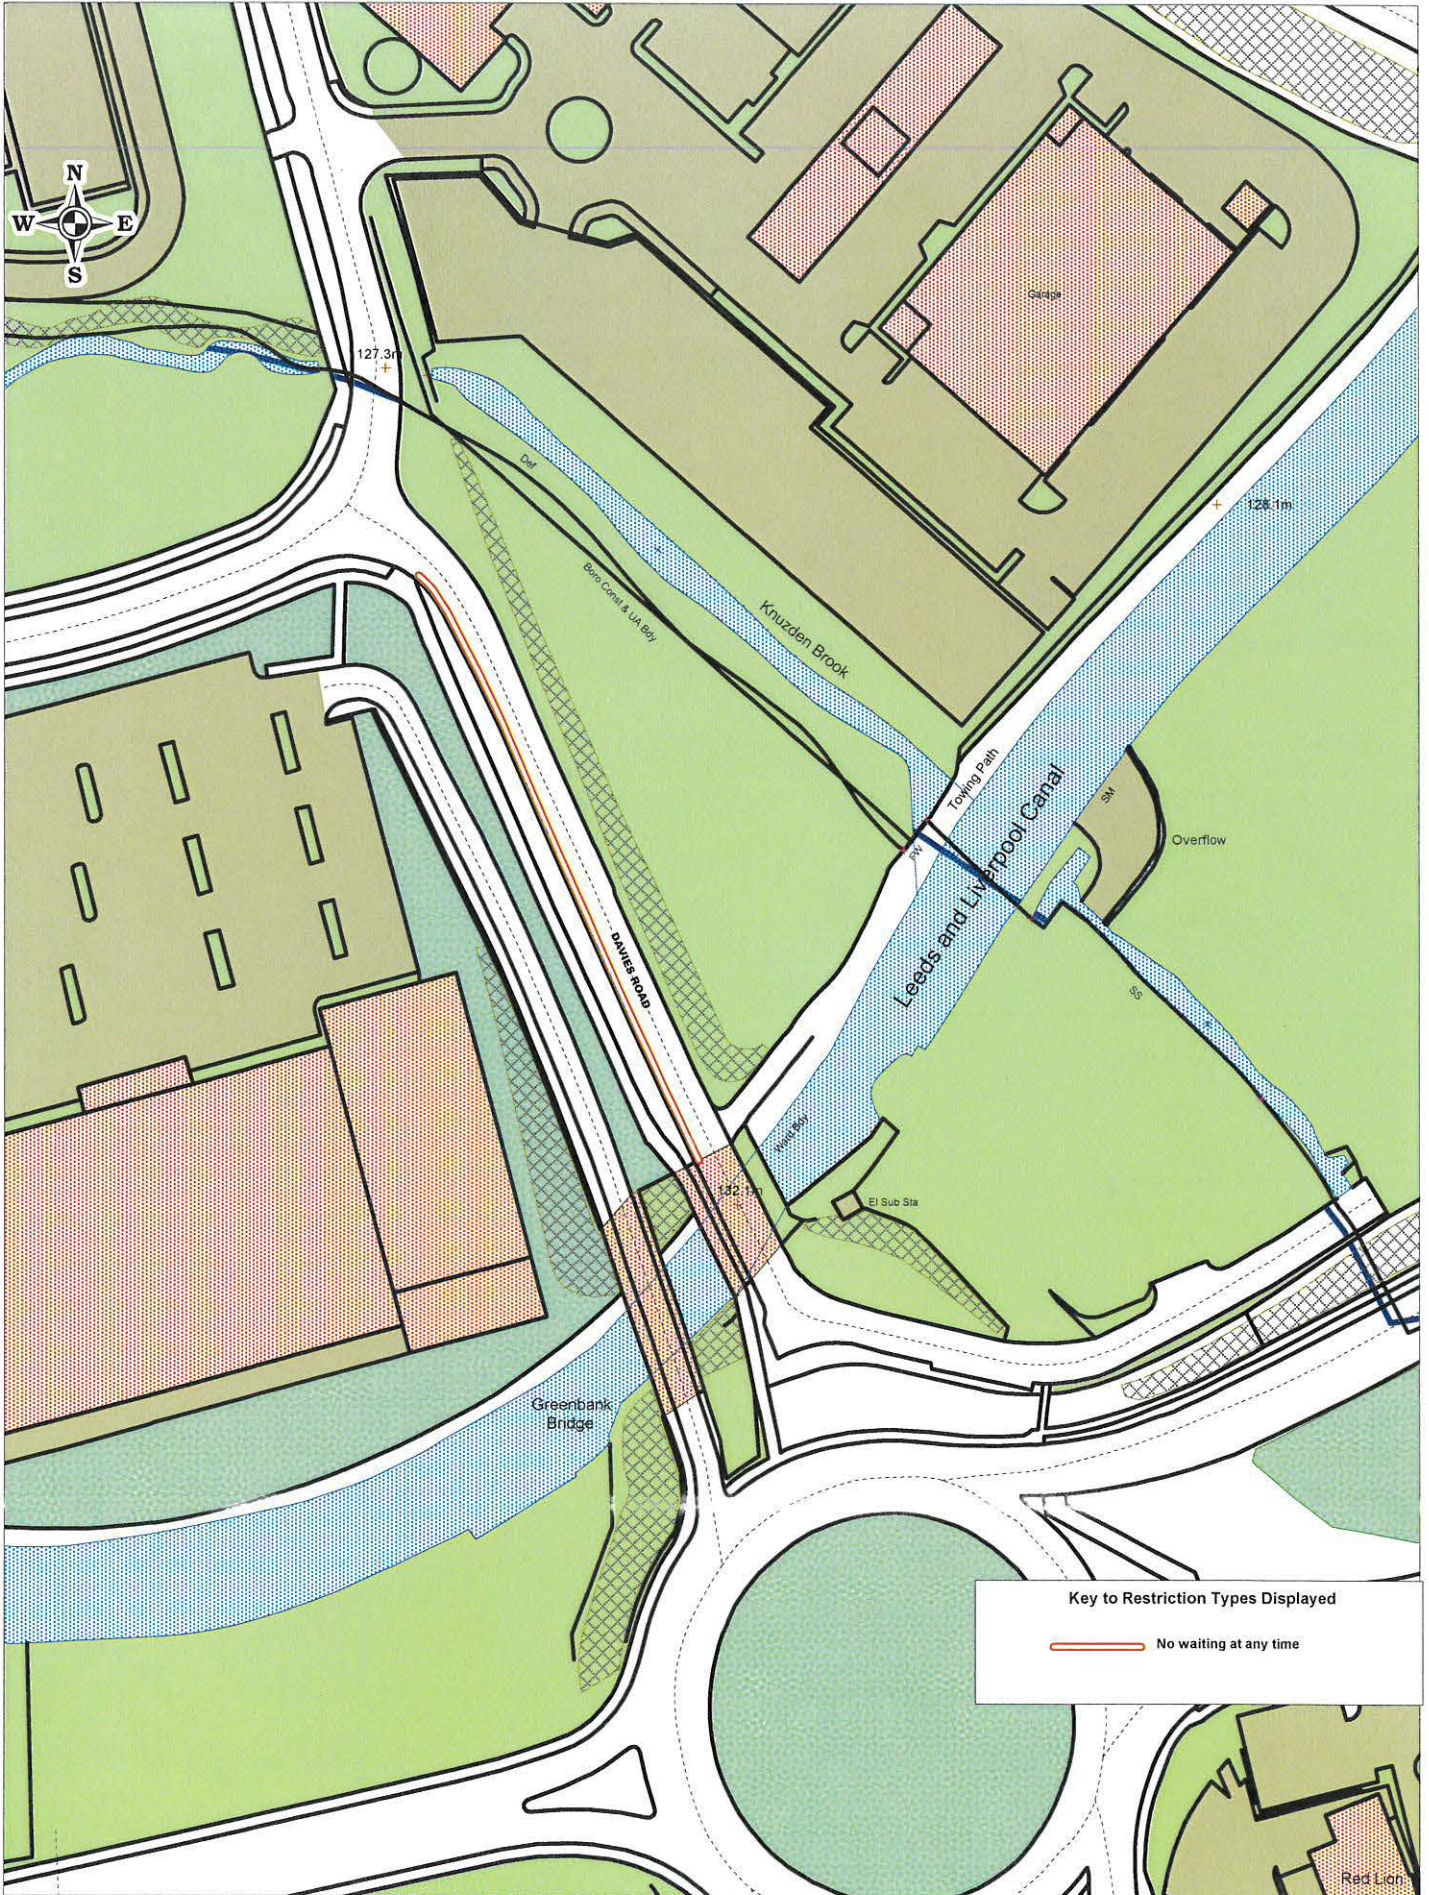

Working in partnership with  
**CAPITA**

© Crown copyright and database rights 2017.

Licence No. 100019493

Proposed no waiting at any time  
Davies Road, Blackburn

SCALE	1 : 1250
DATE	18/09/2018
DRAWING No.	
DRAWN BY	
CHECKED BY	