

BLACKBURN WITH DARWEN BOROUGH COUNCIL
(QUEEN VICTORIA STREET, BLACKBURN)

(PROPOSED ESTABLISHMENT OF NEW ZEBRA CROSSING) 2020

NOTICE IS HEREBY GIVEN that Blackburn with Darwen Borough Council, in exercise of their powers under Section 23 of the Road Traffic Regulation Act 1984 (as amended) and all other authorising powers intend to place a zebra crossing in the place described in the schedule below.

A Zebra Crossing is an area of road painted with broad white stripes typically highlighting the use of belisha beacons where vehicles must give way if pedestrians wish to cross.

Any comments or queries regarding this installation can be made by either telephoning 01254-585100, emailing traffic@blackburn.gov.uk or by post to Traffic Team, The Bungalow, Davyfield Rd Depot, Roman Road Industrial Estate, Blackburn BB1 2LX and received no later than 12 November 2020.


DATED this 15th October 2020

Mr. Asad Laher, Head of Legal & Governance, Town Hall, Blackburn, BB1 7DY

SCHEDULE

**Zebra crossing
Queen Victoria Street, Blackburn**

Road Name	Location
Queen Victoria Street, Blackburn	At its junction with Railway View, Blackburn

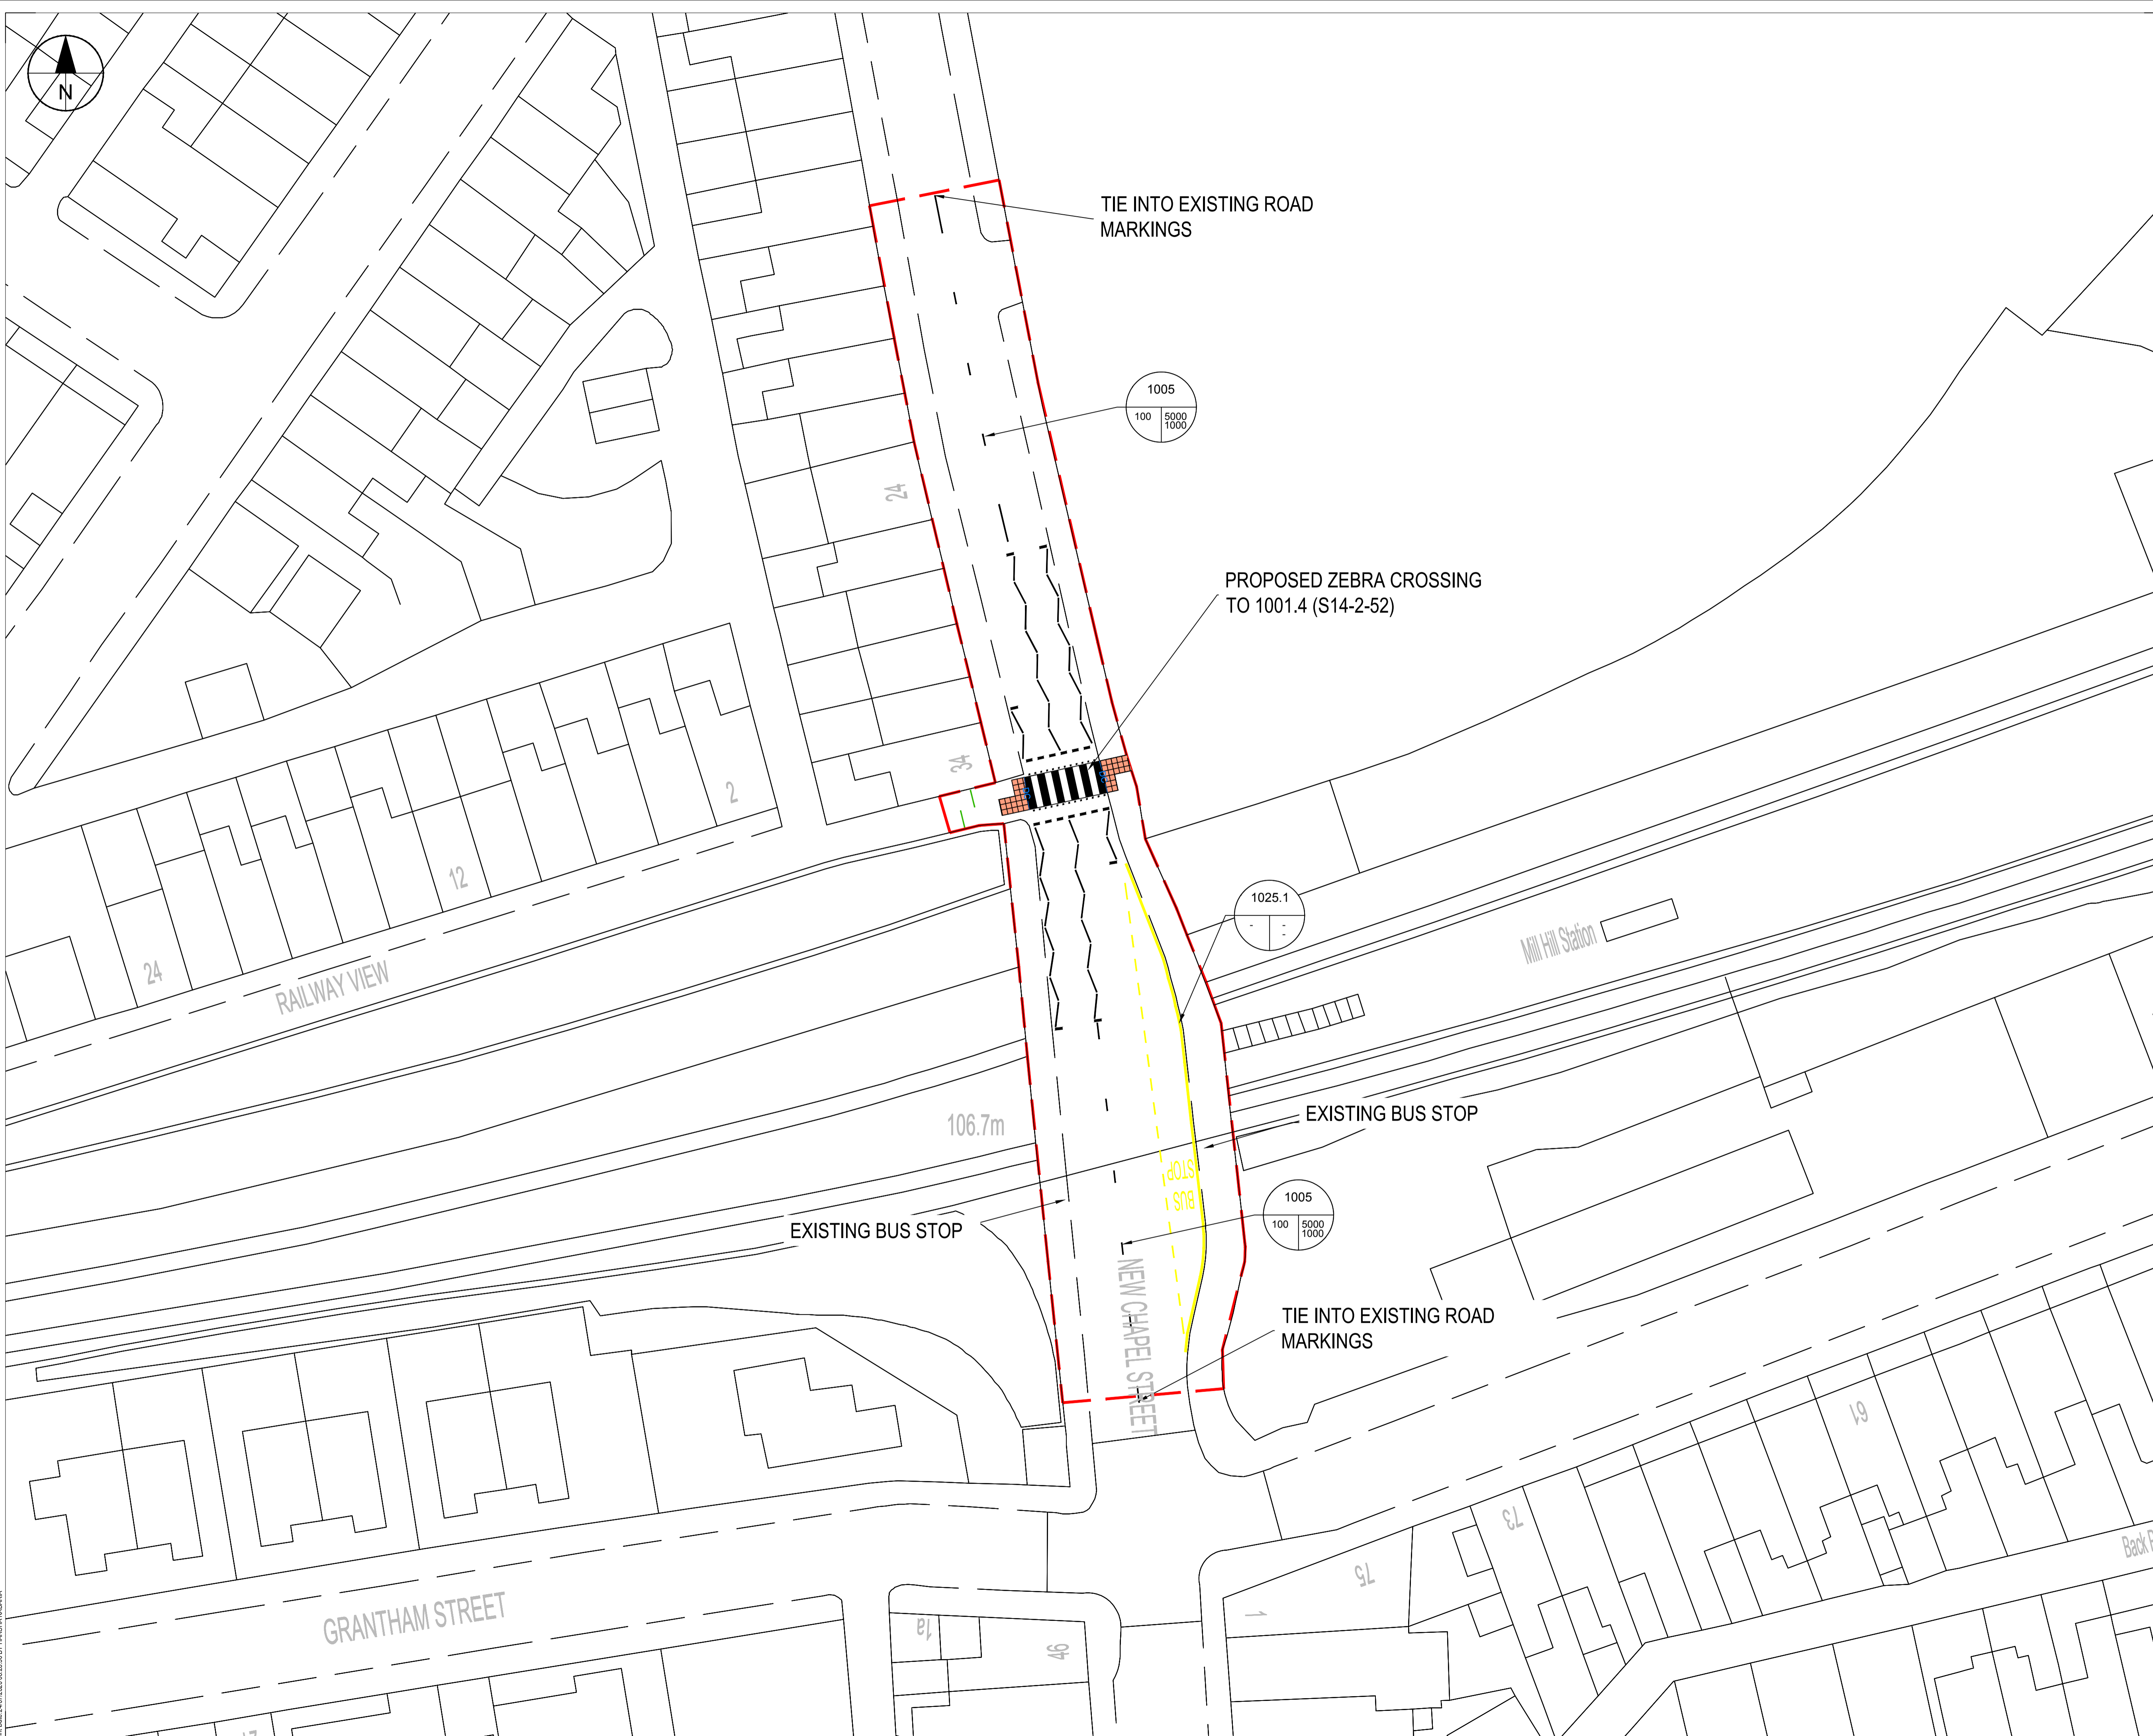

NOTES:

1. THIS DRAWING IS TO BE READ IN CONJUNCTION WITH ALL OTHER RELEVANT DRAWINGS. ANY DISCREPANCIES, ERRORS OR OMISSIONS TO BE BROUGHT TO THE ATTENTION OF CAPITA.
2. ALL DIMENSIONS TO BE CHECKED BEFORE COMMENCEMENT OF WORK ON SITE.
3. ALL DIMENSIONS IN METRES UNLESS OTHERWISE STATED.
4. ALL WORKS TO BE IN ACCORDANCE WITH THE SPECIFICATION FOR HIGHWAYS WORKS (SHW).

KEY:

- - - SITE BOUNDARY
- DC - STANDARD KERB DROP CROSSING
- TACTILE PAVING RED AT CONTROLLED CROSSING
- PROPOSED CYCLE SPEED CONTROL CHICANE

Rev	Drawn	Checked	App'd	Description	Date
P03	HKK	AJP	APN	ISSUED FOR INFORMATION	23-Jul-20
P02	HKK	APN	APN	AMENDMENTS TO MARKINGS AND SIGNS REMOVED	21-Jul-20
P01	AJP	APN	APN	ISSUED FOR INFORMATION	8-Jul-20

Purpose of Issue
S2 - ISSUED FOR INFORMATION

Classification
COMMERCIAL IN CONFIDENCE

Client
**BLACKBURN WITH DARWEN B.C
TOWN HALL
BLACKBURN BB1 7DY**

Project
**QUEEN VICTORIA STREET
PROPOSED ZEBRA CROSSING**

Drawing
**GENERAL ARRANGEMENT
NEW CHAPEL STREET**

Scale @ A1	Drawn	Checked	Approved
1:250	AJP		APN

Project No.	Date
CS100082	07-07-2020

Drawing Identifier	Revision
CS100082-CAP-HGN-00-DR-CH-0100	P03

CAPITA
Real Estate & Infrastructure
CastleWay House, 17 Preston New Road, Blackburn, BB2 1AU
01254 273000
www.capitaproperty.co.uk
Capita Property and Infrastructure Ltd.